
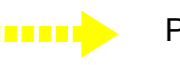







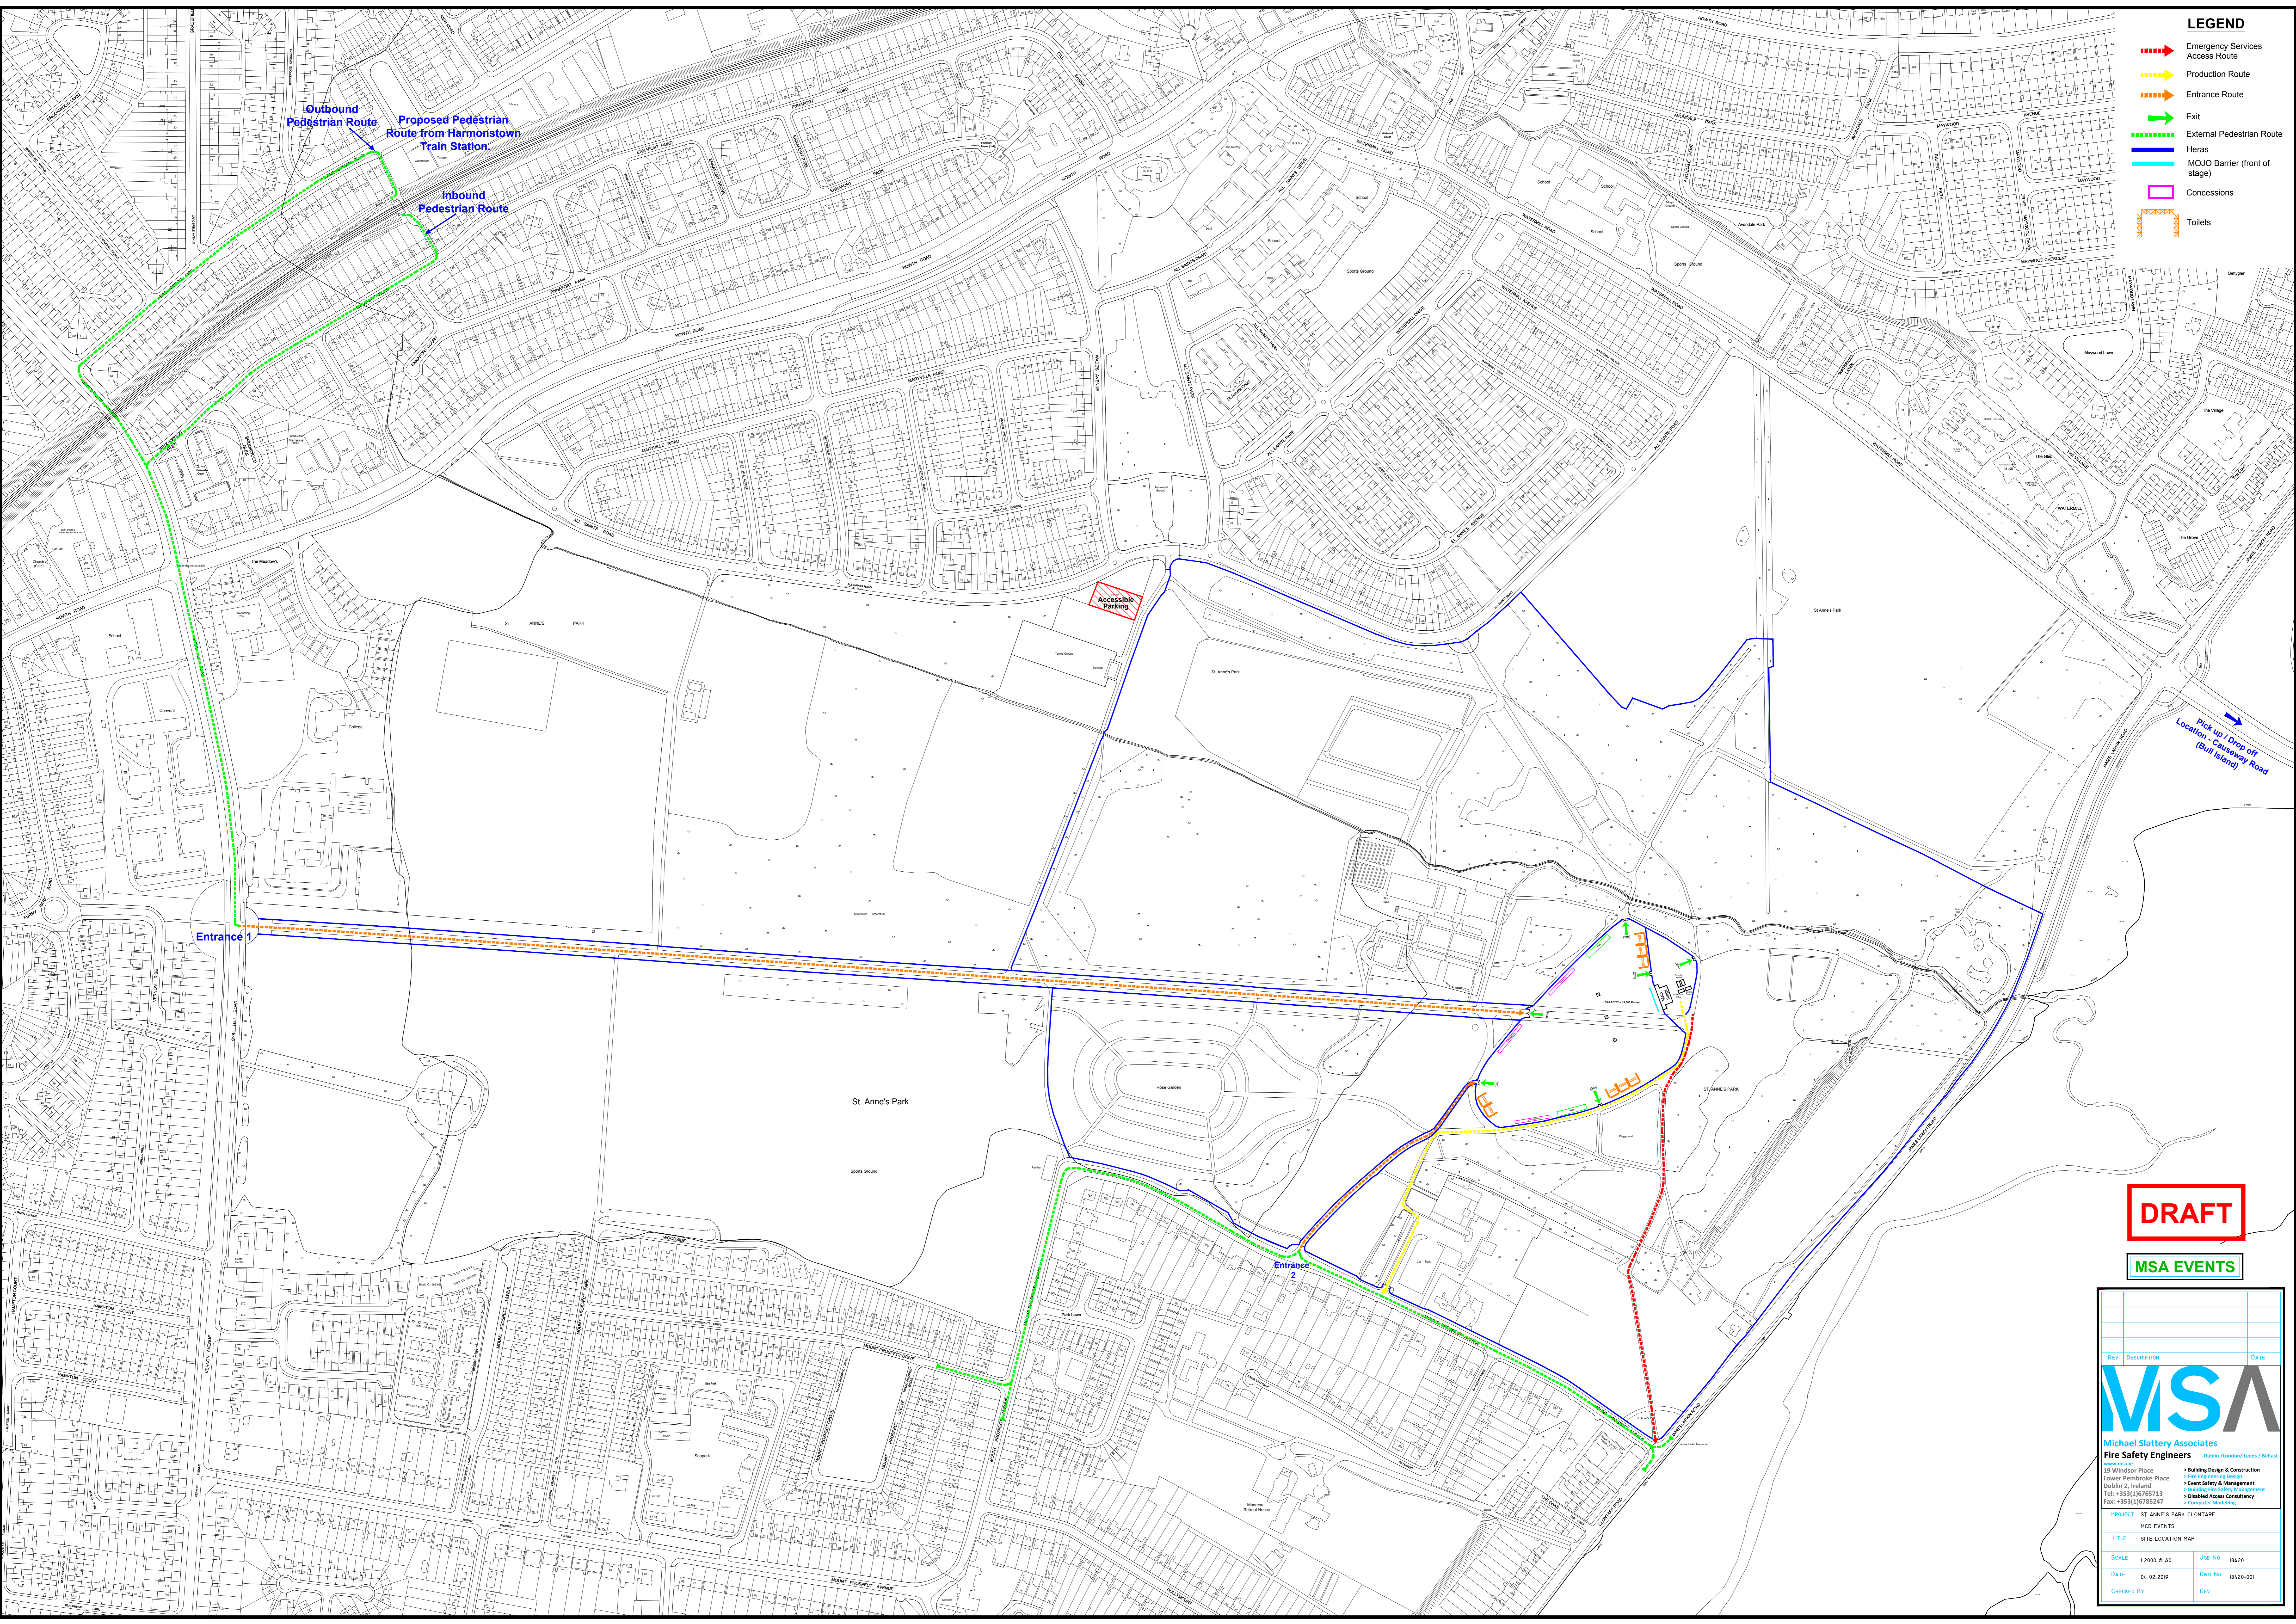


LEGEND

-  Emergency Services Access Route
-  Production Route
-  Entrance Route
-  Exit
-  External Pedestrian Route
-  Heras
-  MOJO Barrier (front of stage)
-  Concessions
-  Toilets



DRAFT

MSA EVENTS

REV	DESCRIPTION	DATE
		
Michael Slattery Associates Fire Safety Engineers		
<small> 19 Windsor Place Lower Pembroke Place Dublin 2, Ireland Tel: +353(1)9765713 Fax: +353(1)9765347 > Building Design & Construction > MEP Engineering Design > Event Safety & Management > Building Fire Safety Management > Disabled Access Consultancy > Compliance Auditing </small>		
PROJECT: ST ANNE'S PARK CLONTARF MCD EVENTS		
TITLE: SITE LOCATION MAP		
SCALE:	1:2000 @ A0	JOB NO: 18420
DATE:	04.02.2019	DRW NO: 18420-001
CHECKED BY:		REV: